




Capel-le-Ferne

© Copyright Kent County Council 2021
Mapping © Crown Copyright and
database right 2021
Ordnance Survey 100019238

Notes

Sign & Lines Key

- Non-illuminated traffic sign (refer to Sign Schedule).
- Install new sign position and orientation.
- Existing sign position and orientation.
- Road marking TSRGD 2016 Diagram number.

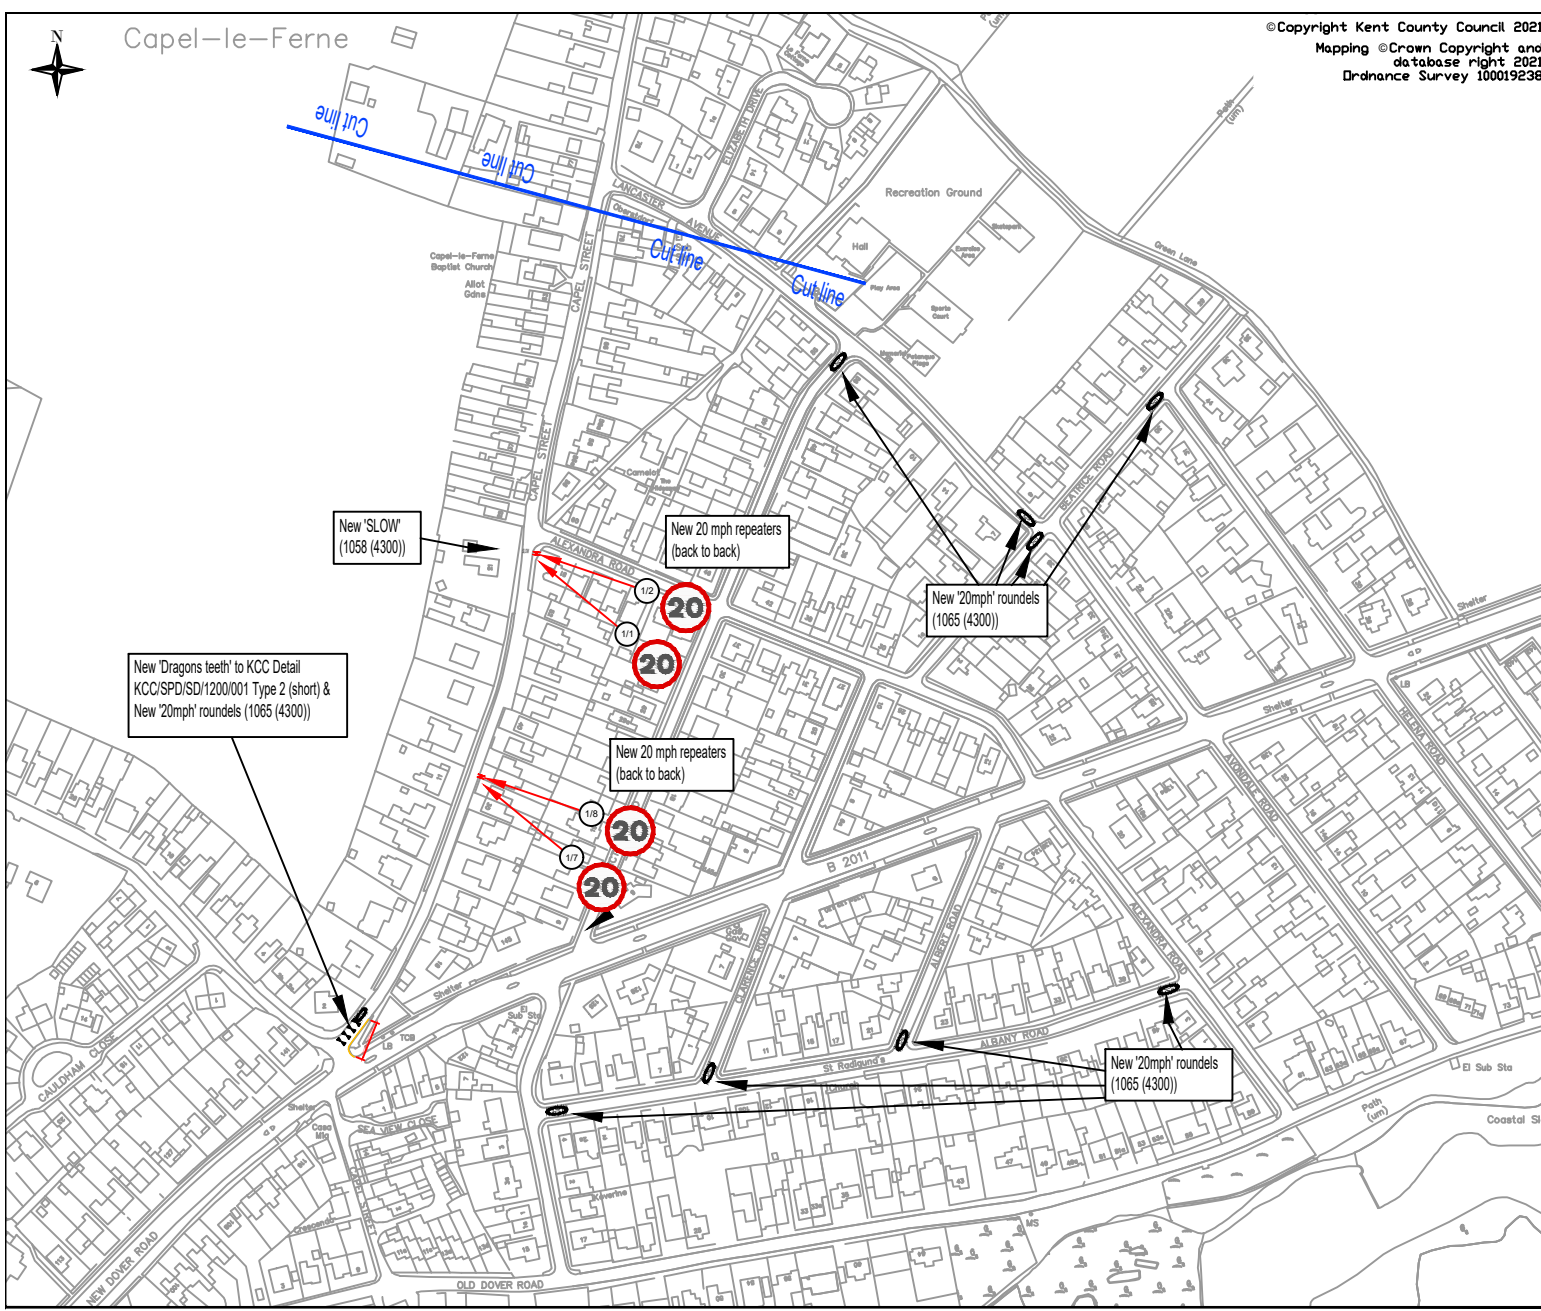

0	#07/07/21	Drawing Created	RHo	LW
Rev	Revision Date	Purpose of revision	Drawn	Checked
 Kent County Council kent.gov.uk  Kent County Council Ashford Highway Depot Henwood Industrial Estate Ashford TN24 8AD Tel: 03000 418181				
Project				
CAPEL LE FERNE ADDITIONAL SIGNING & LINING				
Drawing title				
DETAILED DESIGN				
PAGE 1 OF 2				
Drawing status				
FOR CONSULTATION				
Scale			Do not scale	
NTS at A2				
Drawing number				Rev
2122-EXT-DO-0071-1200/1				0
This drawing is not to be used in whole or part other than for the intended purpose and project as defined on this drawing. Refer to the contract for full terms and conditions.				