


©Crown Copyright and
database right 2023.
Ordnance Survey 100019238.

Notes
Sign & Lines Key

 PROPOSED DOUBLE YELLOW LINES

0	06/11/2023	FIRST ISSUE	DW	LG	WB
Rev	Revision Date	Purpose of revision	Drawn	Chec'd	App'd



Kent County Council
kent.gov.uk



Kent County Council
Ashford Highway Depot
Henwood Industrial Estate
Ashford
TN24 8AD
Tel: 03000 418181

Project
CAPEL LE FERNE

Drawing title
PROPOSED DOUBLE YELLOW LINES


Drawing status
CONSULTATION

Scale
1:1000 at A3 **Do not scale**

Drawing number
23-DO-PAR-1022-101

Rev
0

This drawing is not to be used in whole or part other than for the intended purpose and project as defined on this drawing. Refer to the contract for full terms and conditions.

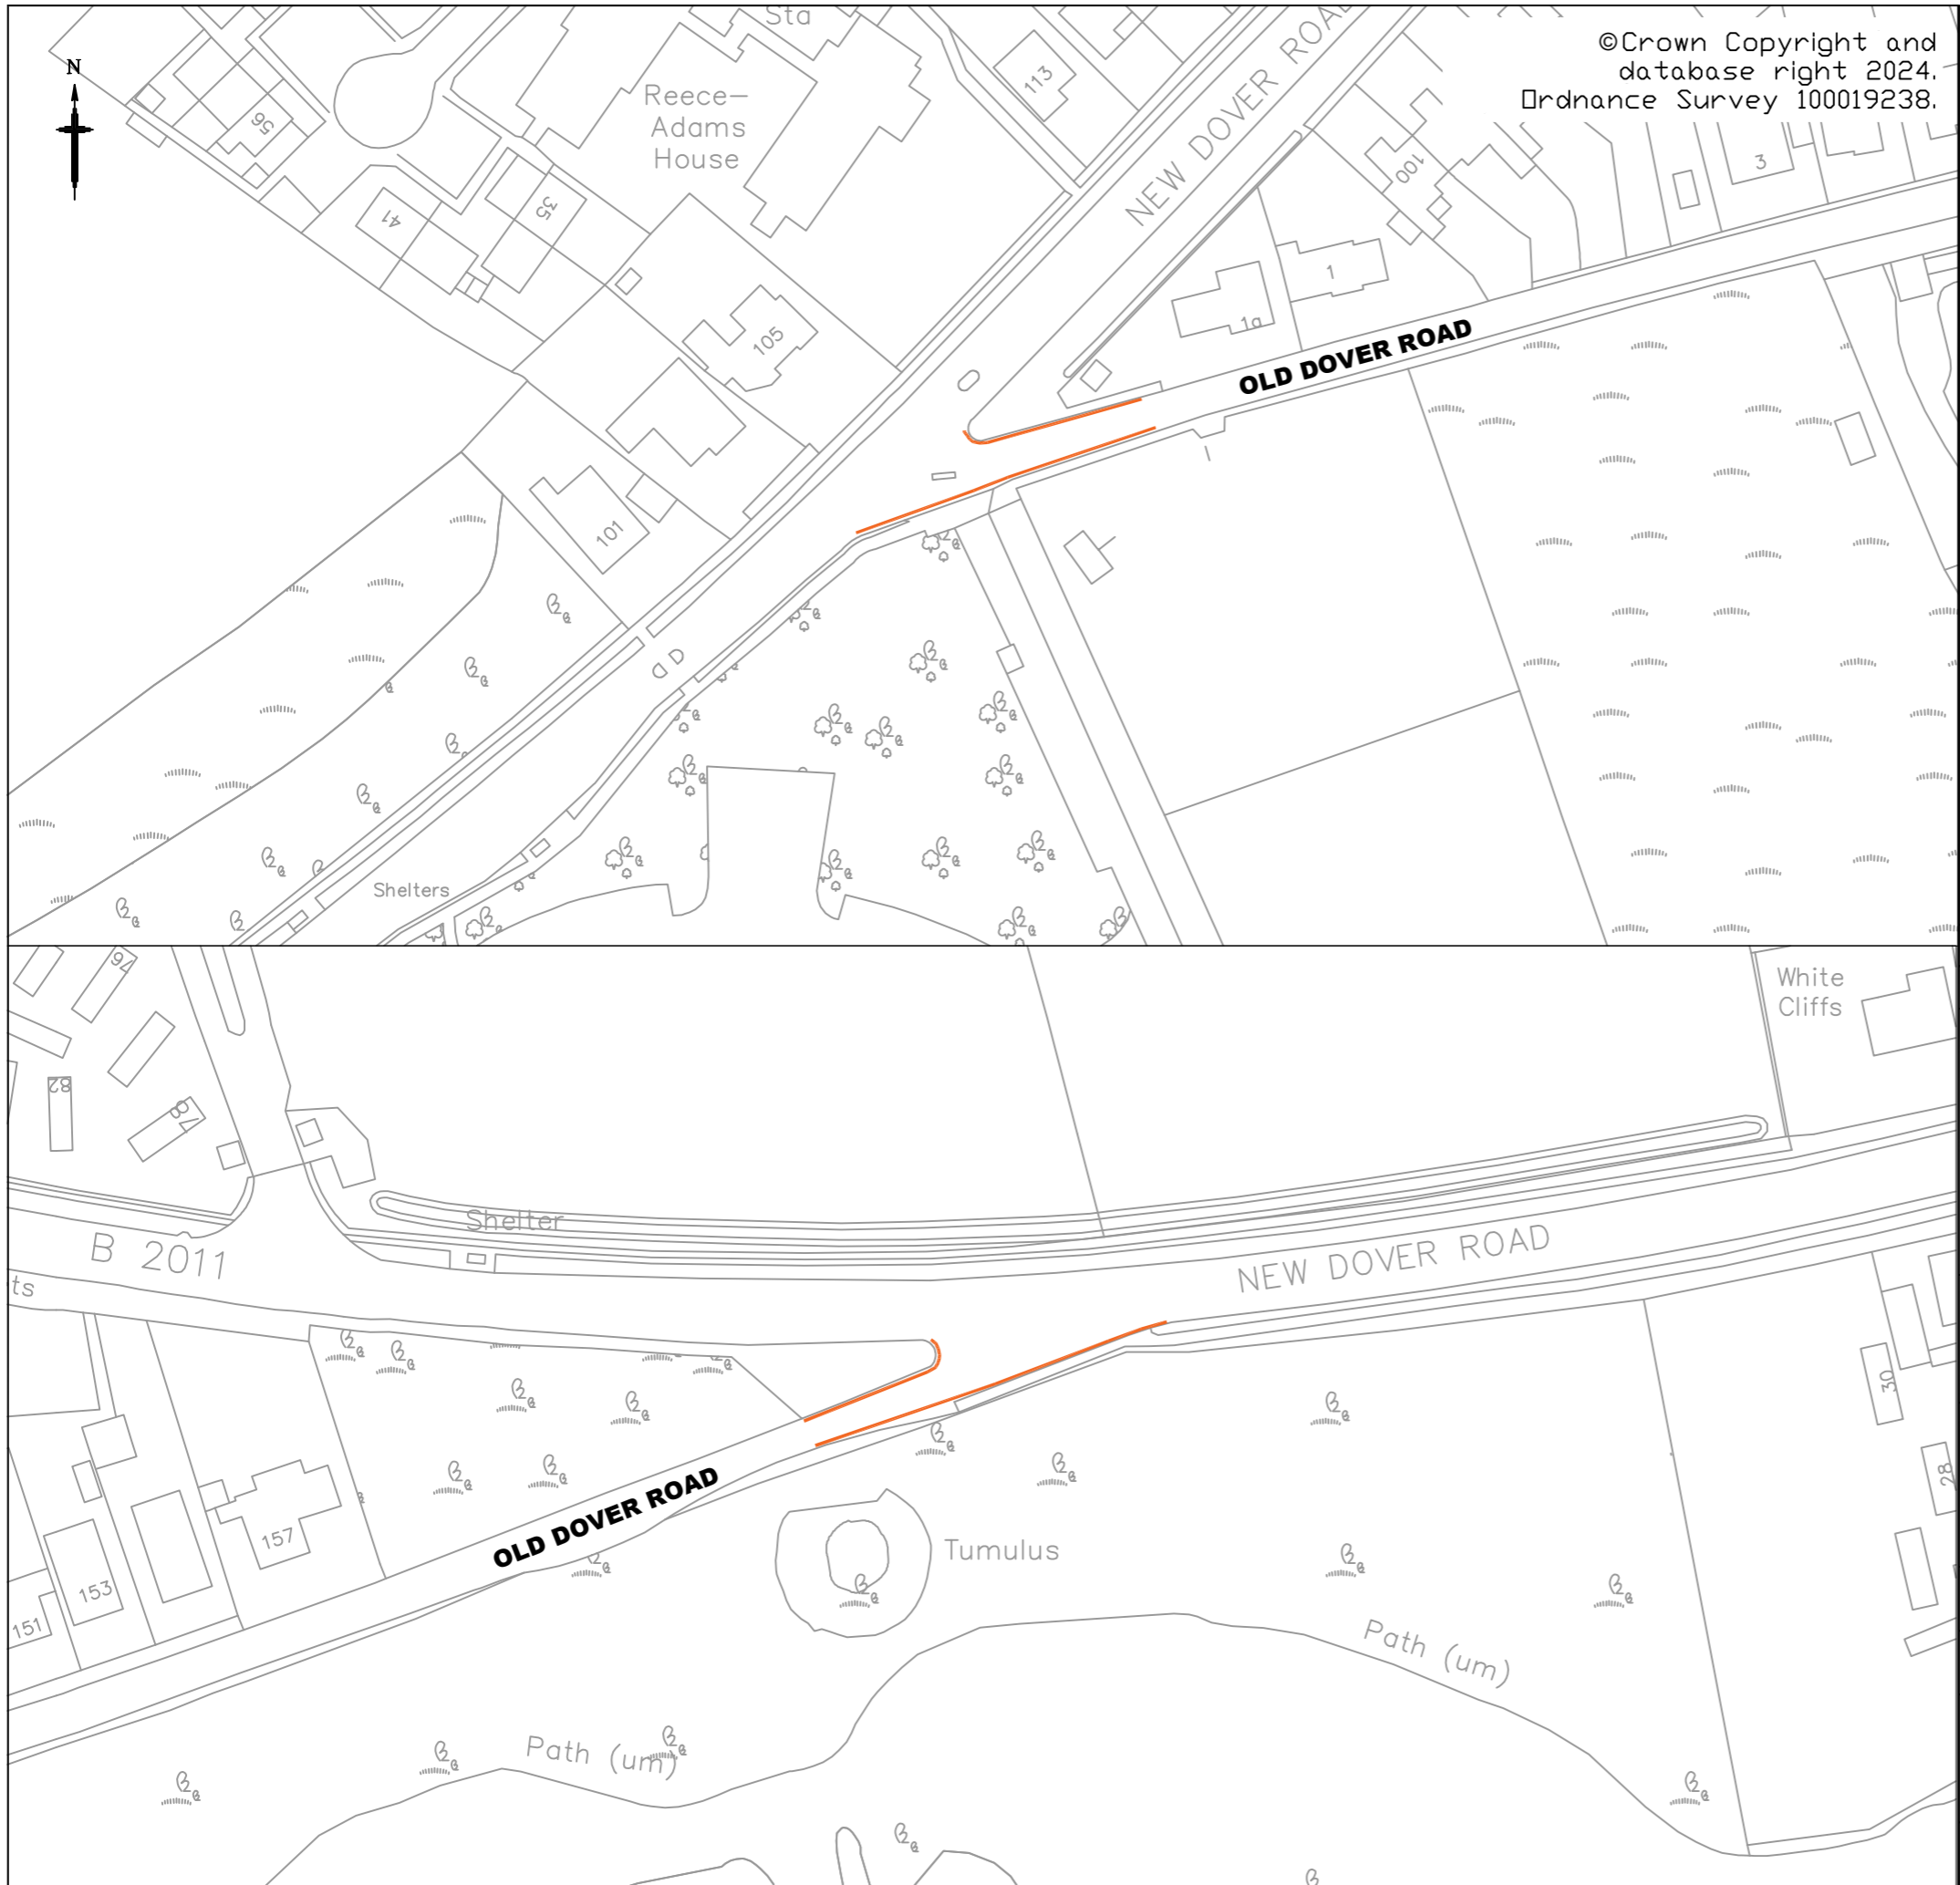

©Crown Copyright and
database right 2024.
Ordnance Survey 100019238.

Notes

Rev	Revision Date	Purpose of revision	Drawn	Chec'd	App'd
0	22/02/2024	FIRST ISSUE	DW	LG	WB



Kent County Council
kent.gov.uk



Kent County Council
Ashford Highway Depot
Henwood Industrial Estate
Ashford
TN24 8AD
Tel: 03000 418181

Project
**OLD DOVER ROAD, CAPEL LE FERNE
PROPOSED DOUBLE YELLOW LINES**

Drawing title
**LOCATION PLAN
SHEET 2 OF 2**

Drawing status
FOR CONSULTATION

Scale
1:500 at A3 Do not scale

Drawing number 23-DO-PAR-1022-102	Rev 0
---	-----------------

This drawing is not to be used in whole or part other than for the intended purpose and project as defined on this drawing. Refer to the contract for full terms and conditions.